


SERIES B1, B2, B3 & B4 TRAP

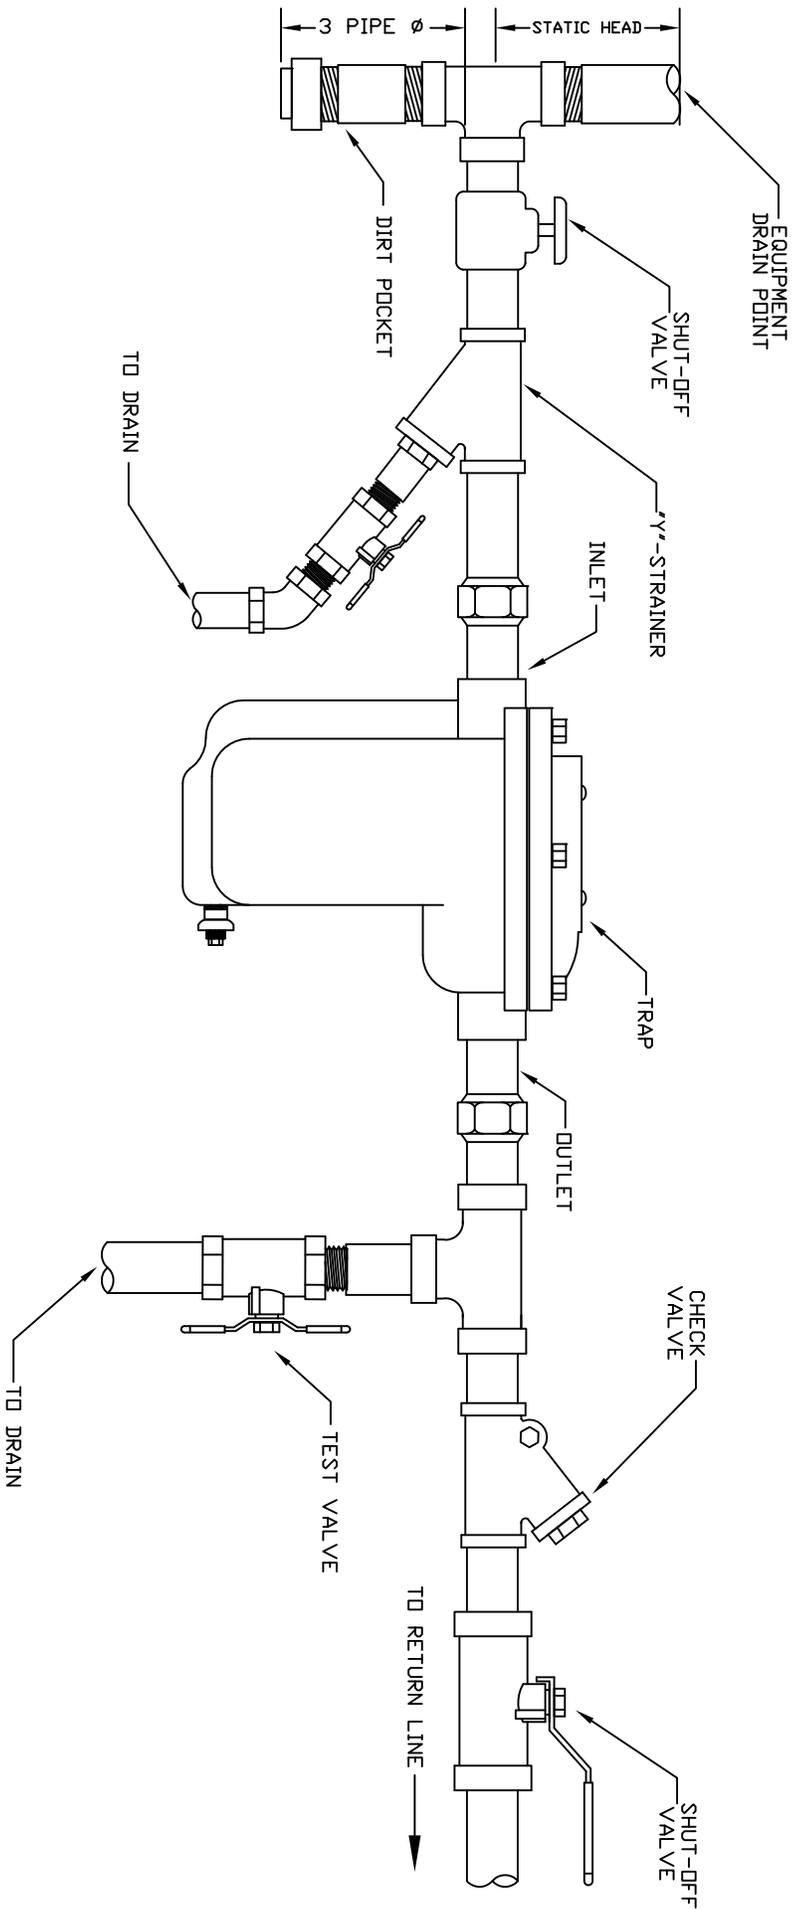

INSTALLATION DETAIL